


02\JNL Engineering Standards\Eng. Manual [LBN]\2. Approved\ST6120\M1.dwg, 08/11/02, 07:30 083688

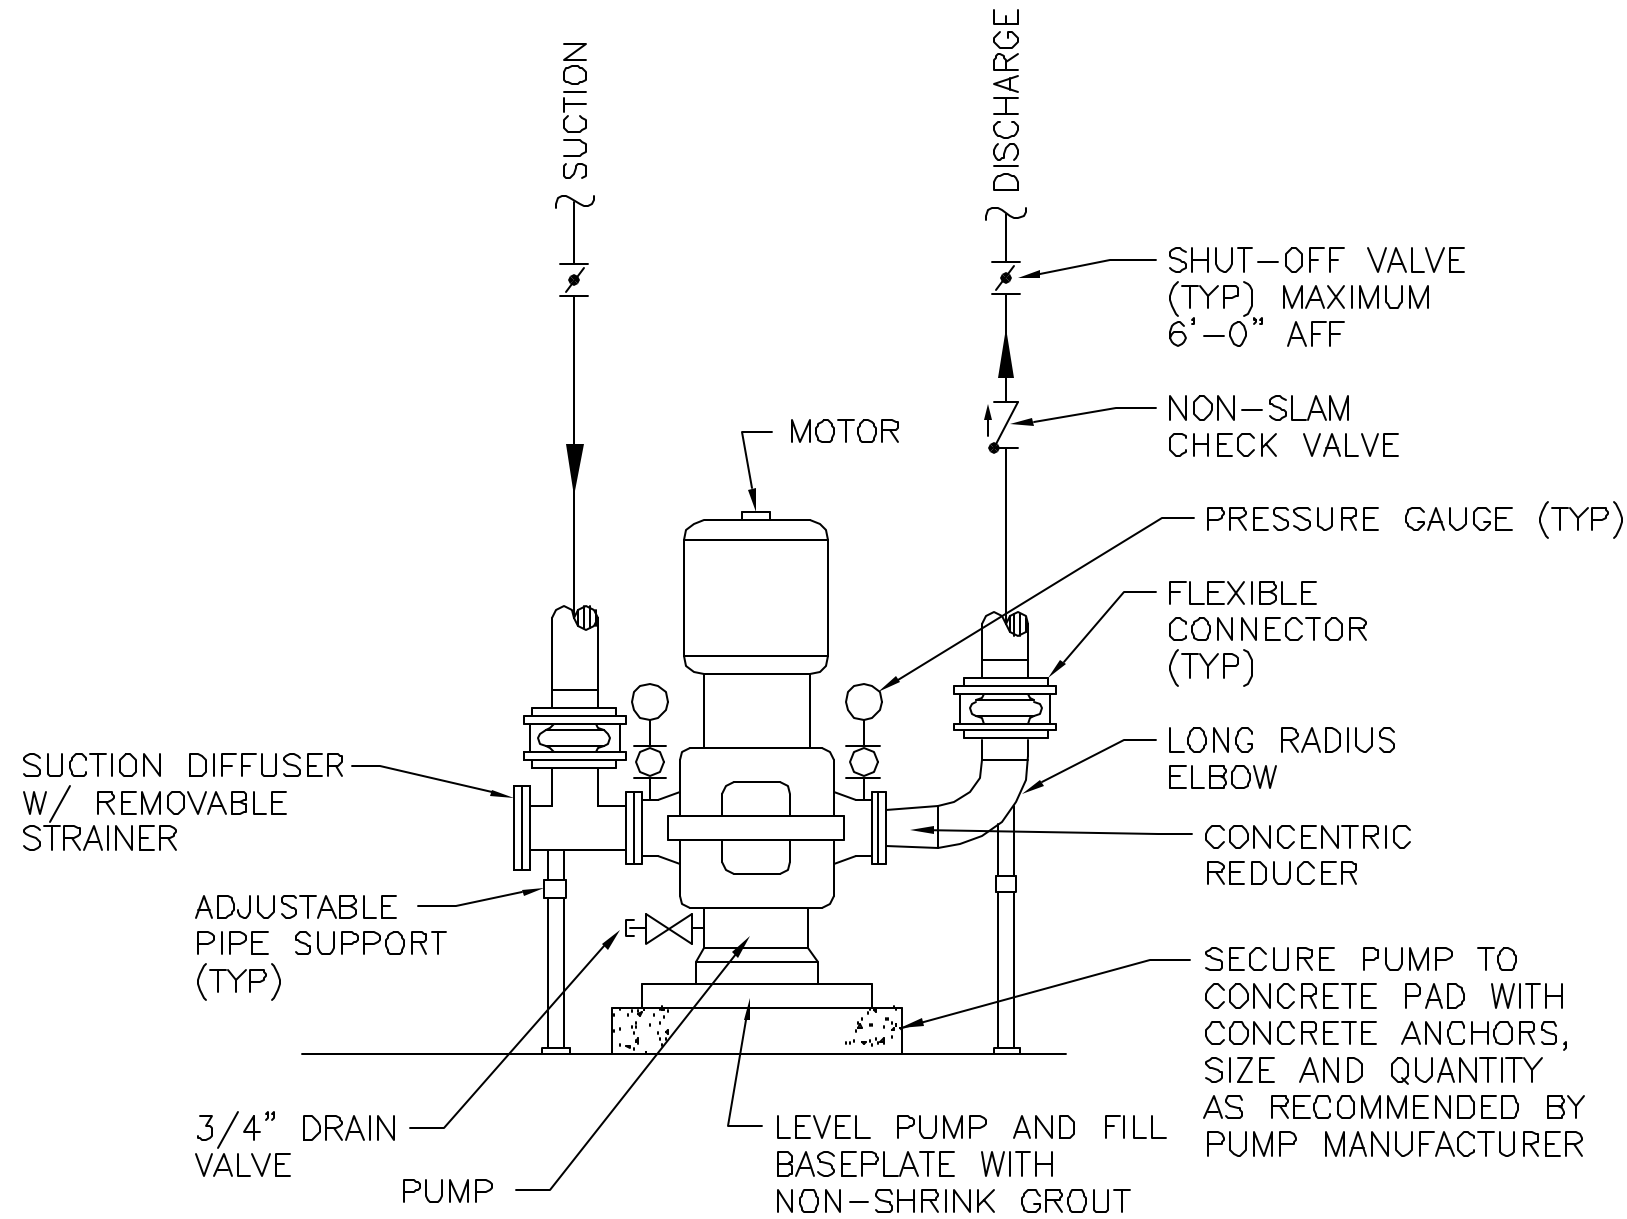

PUMP PIPING DETAIL

SCALE: NONE

NOTES FOR DESIGNER: (DO NOT INCLUDE ON CONSTRUCTION DRAWINGS)

1. SEE SHEETS 7 AND 8.
2. STANDARD RIGHT HAND ROTATION (CCW) PUMP SHOWN.

DRAWING DEVELOPED FOR ML-3 PROJECTS. FOR ML-1/ML-2, ADDITIONAL REQUIREMENTS AND QA REVIEWS ARE REQUIRED. (REMOVE THIS NOTE WHEN INSERTED INTO A DRAWING PACKAGE).

1	8-B-D2	U	GENERAL REVISION.	RF	EE	OG	DB	TO
NO	DATE	CLASS REV	DESCRIPTION	OWN	VER	CHKD	SUB	APP
FACILITY & WASTE OPERATIONS SYSTEMS ENGINEERING & MAINTENANCE								
LANL ENGINEERING MANUAL				DRAWN	R. PEARSON			
PUMP PIPING DETAIL - VERTICAL SPLIT CASE DOUBLE SUCTION W/ SUCTION DIFFUSER				DESIGN	B. BURTSCHELL			
BLDG. X				CHECKED	C. GREWAL			
SUBMITTED				DATE	6-28-99			
DISCIPLINE POC: CLININDER GREWAL				APPROVED FOR RELEASE	STANDARDS MANAGER: TOSHIO GRUCH			
Los Alamos NATIONAL LABORATORY				SHEET	5			
PO Box 1663 Los Alamos, New Mexico 87545				5	or		8	
CLASSIFICATION U				REVIEWER	LARRY BAYS		DATE	
PROJECT ID				DRAWING NO		REV		
CHAPTER 6				ST6120		1		